




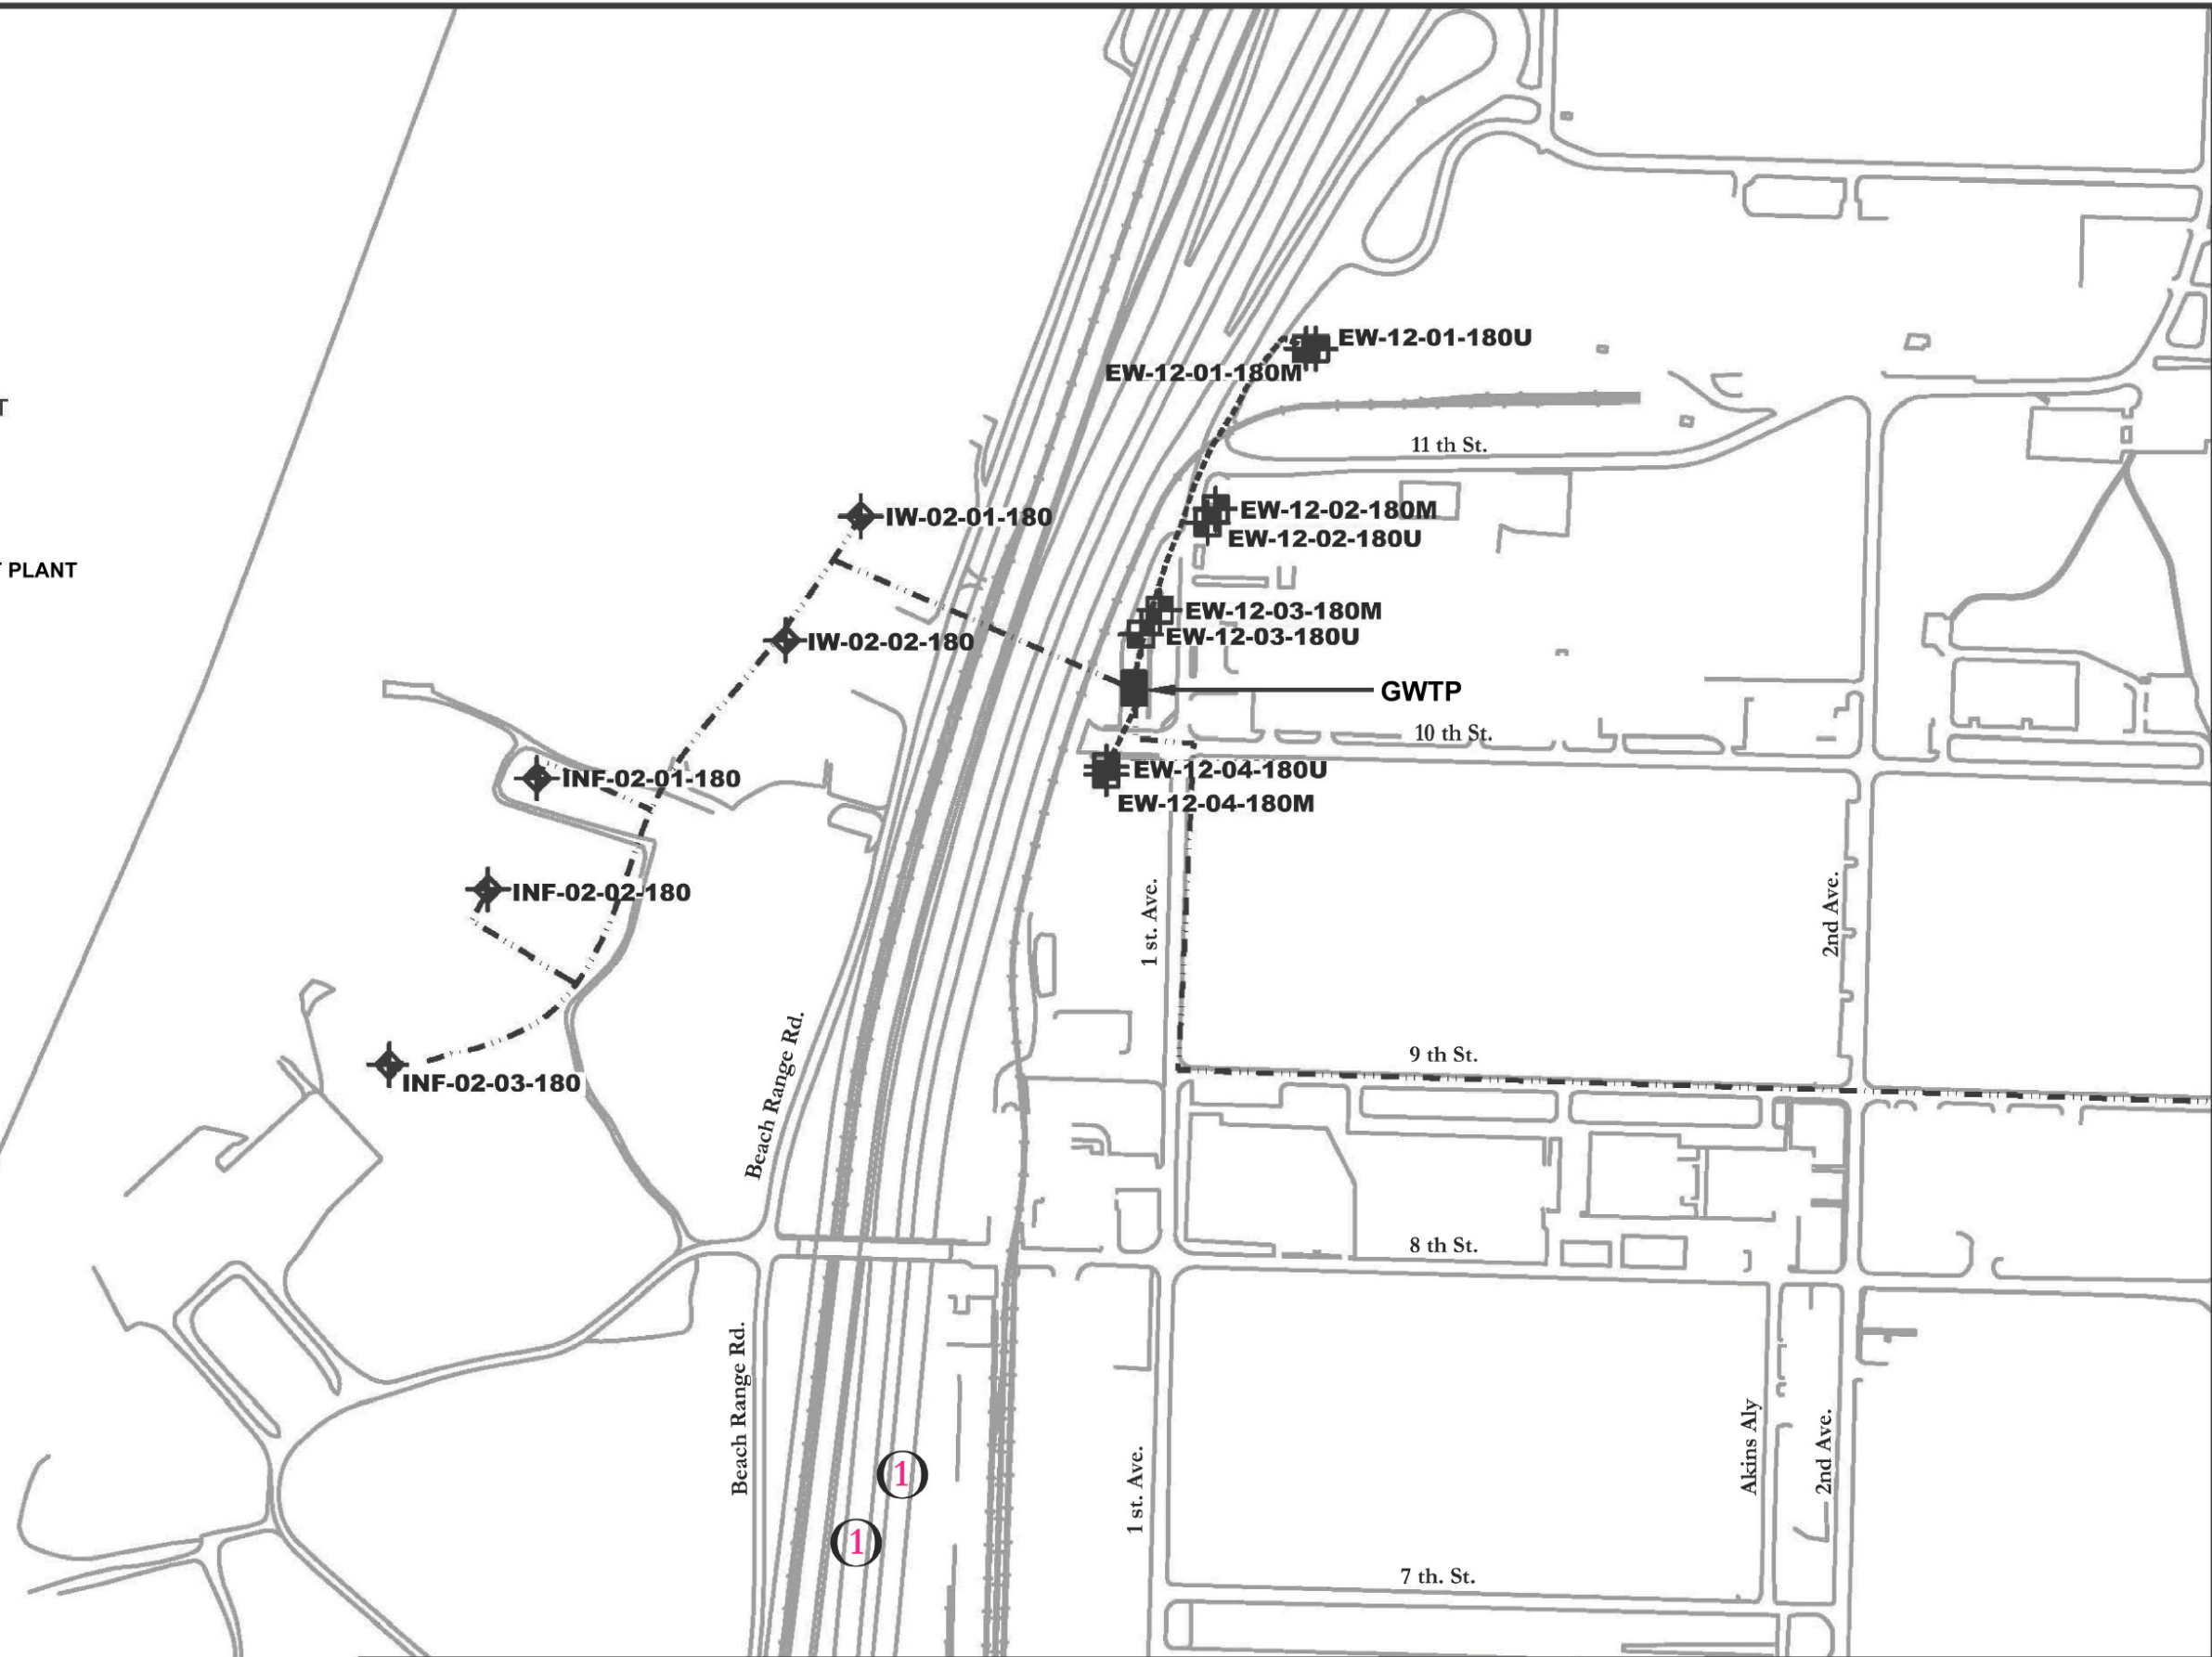
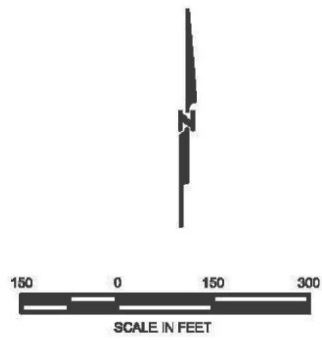



**EXPLANATION**

- EW-OU2-13-A  EXTRACTION WELL
- IW-OU2-01-180  INJECTION WELL
-  GROUNDWATER TREATMENT PLANT
-  COLLECTION PIPING
-  DISCHARGE PIPING
- GWTP GROUNDWATER TREATMENT PLANT



	ANNUAL EVALUATION REPORT <b>JANUARY - DECEMBER 2005</b> FORMER FORT ORD, CALIFORNIA			<b>PLATE 1</b> SITE MAP, SITES 2 AND 12 GROUNDWATER REMEDY
	PROJECT NO. <b>92CA0190</b>	DATE JUNE 14, 2006	DR. BY V. C.	