



IMPACT AREA

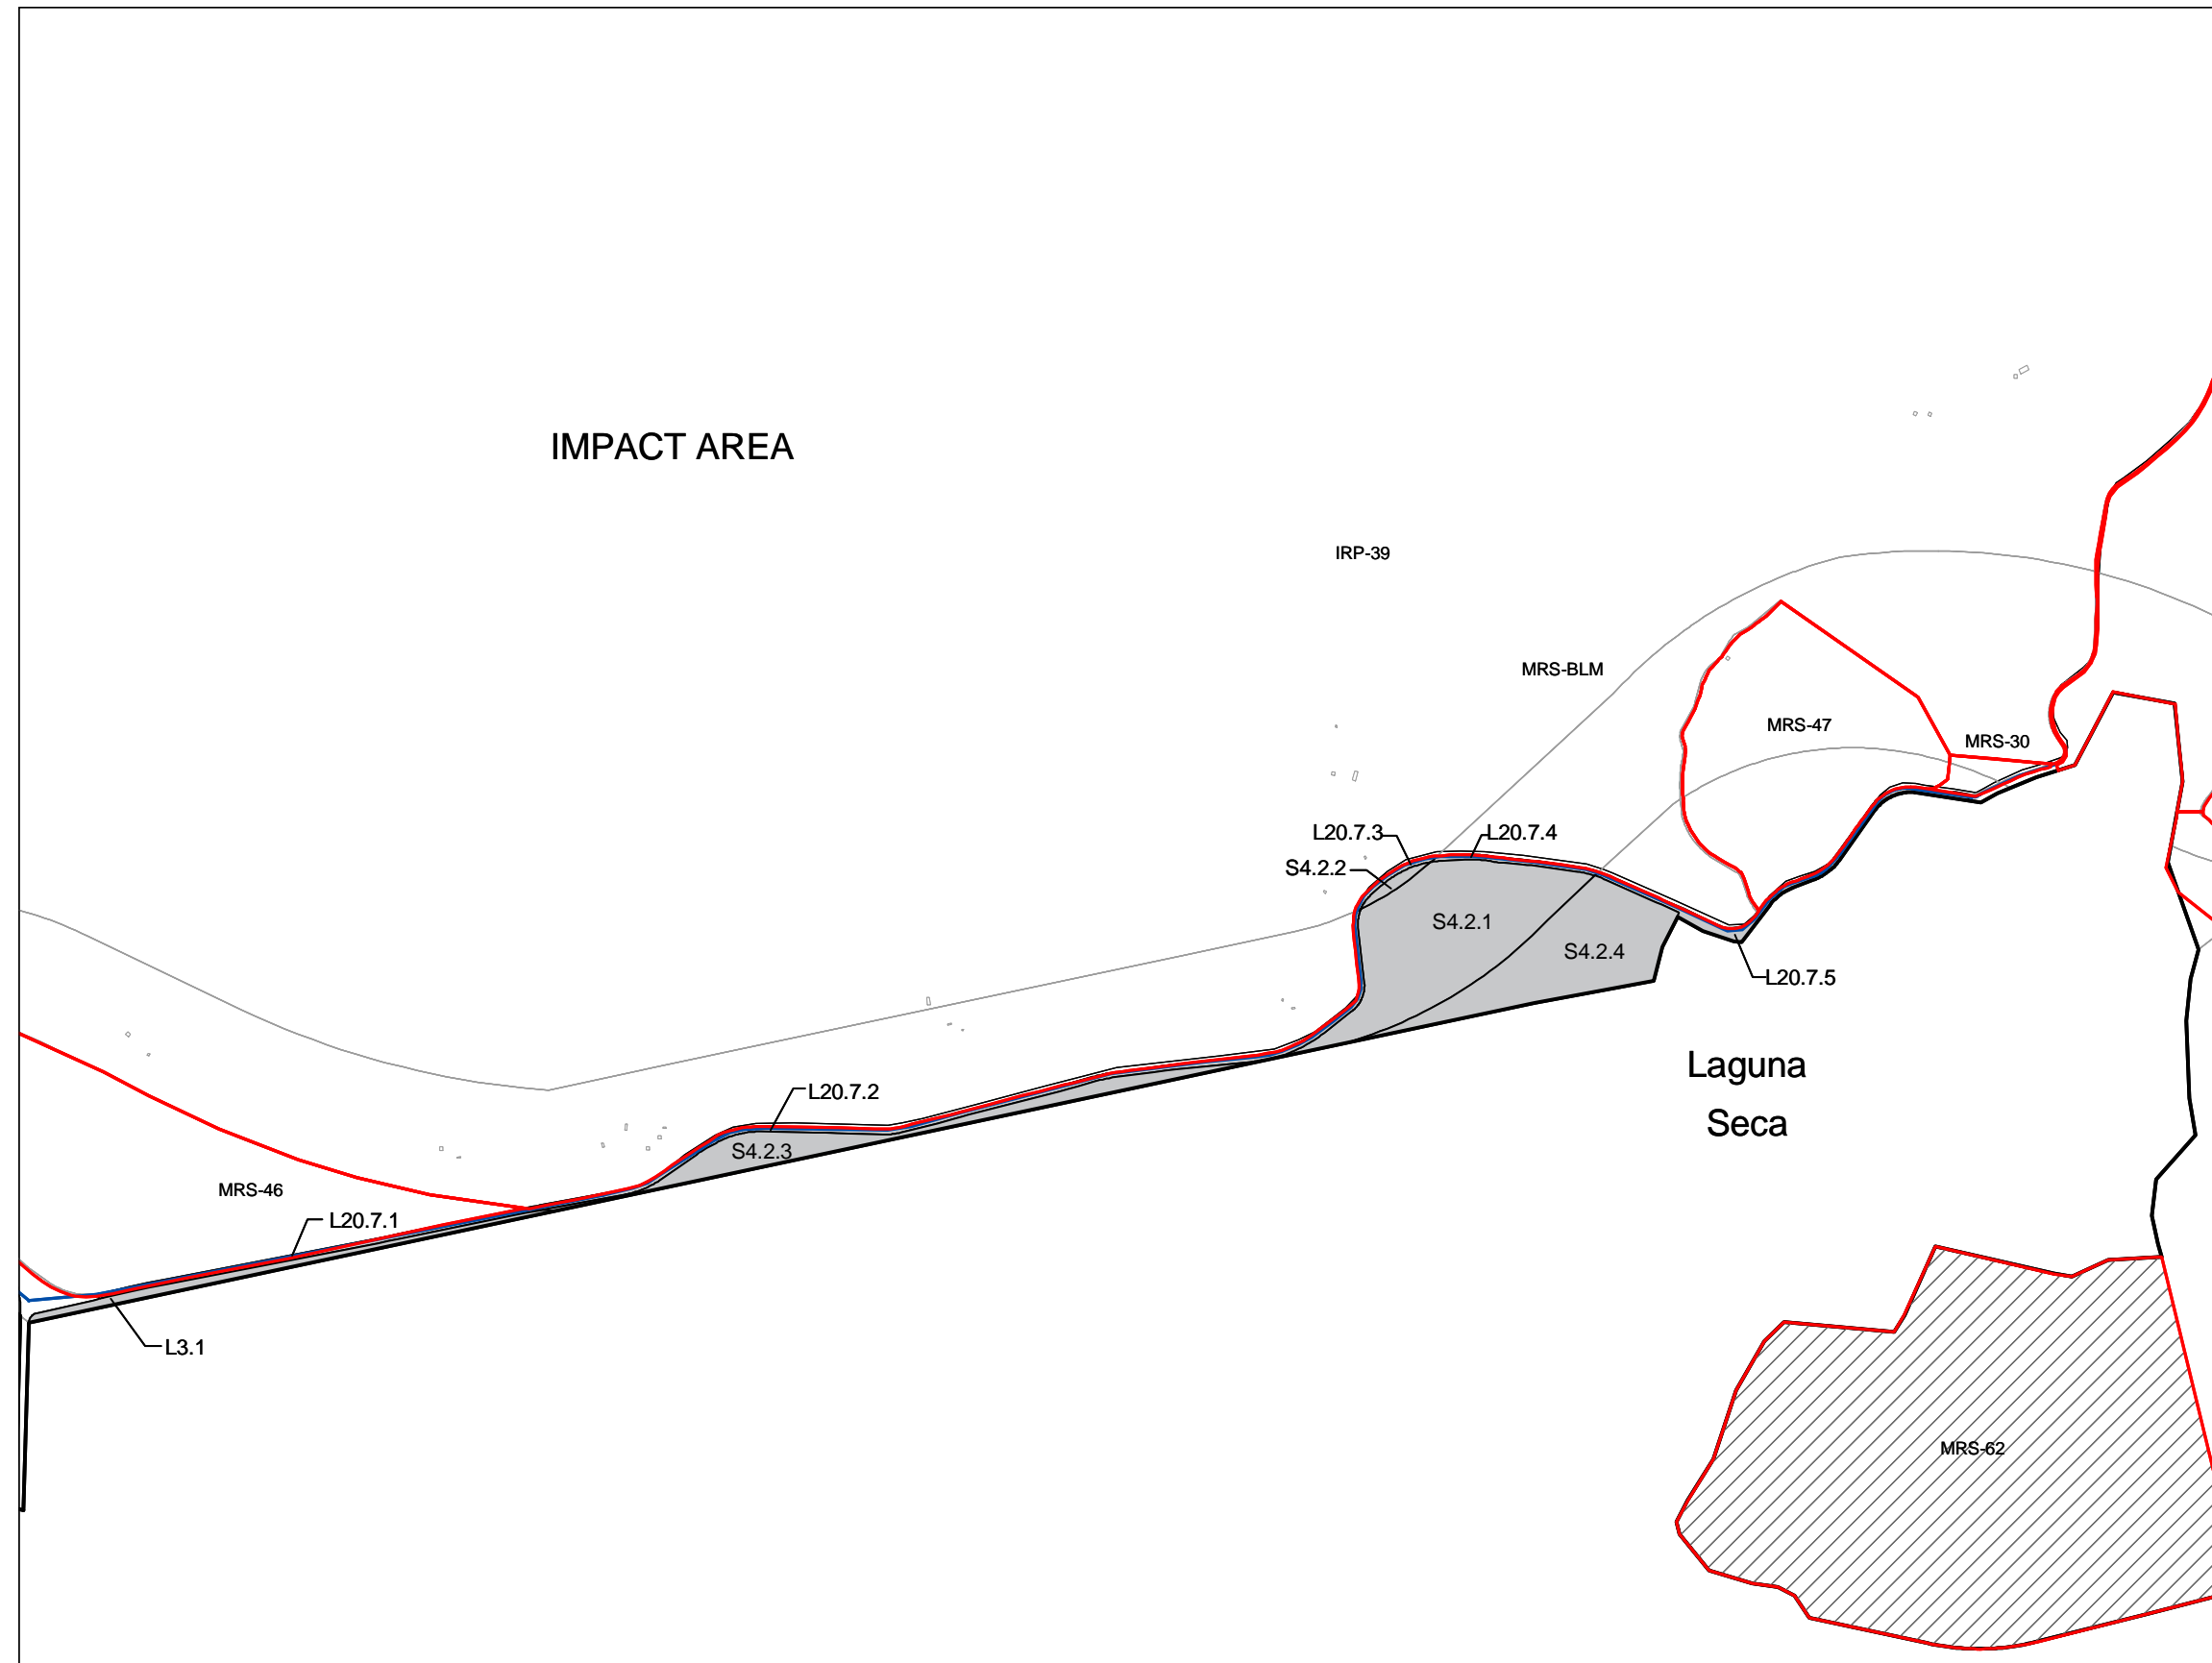


EXPLANATION

- TRACK 0 PLUG-IN B PARCEL
- INSTALLATION RESTORATION PROGRAM SITE
- MUNITIONS RESPONSE SITE
- TRACK 1 MUNITIONS RESPONSE SITE

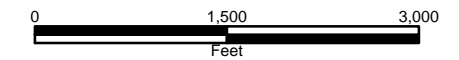

AREA SHOWN ON PLATE OUTLINED

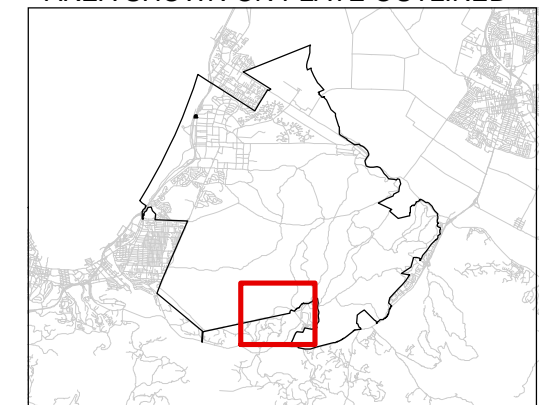

DRAWN: TJH	PROJECT NO: 4087040817 06
ENGINEER:	SCALE:
CHECKED:	APPROVED:
DATE: 3/2005	DATE:

Approval Memorandum
Track 0 Plug-In B Parcels
Former Ford Ord, California

Group 8 Parcel Location Map
Parcels L3.1, L20.7.1, L20.7.2,
L20.7.3, L20.7.4, L20.7.5, S4.2.1,
S4.2.2, S4.2.3, and S4.2.4

PLATE