




Parcel E2d.3.1 Inset
1" = 500'

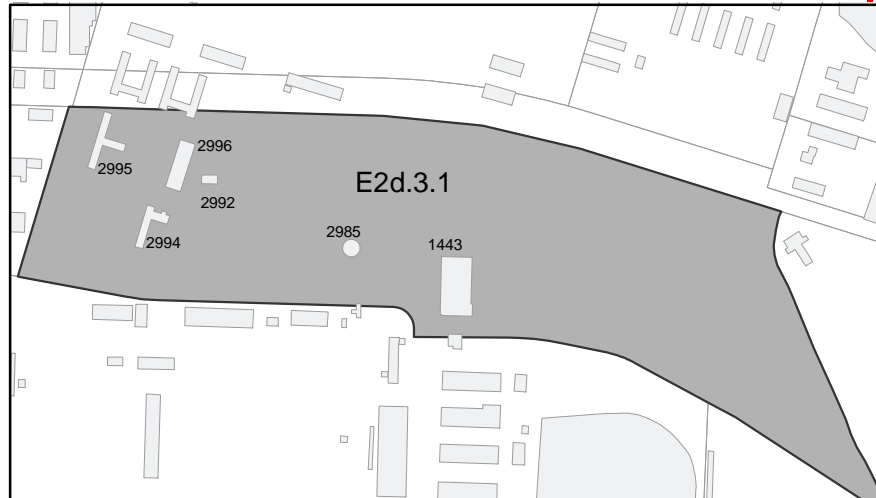

- EXPLANATION**
- TRACK 0 PLUG-IN B PARCEL
 - INSTALLATION RESTORATION PROGRAM SITE
 - MUNITIONS RESPONSE SITE
 - TRACK 1 MUNITIONS RESPONSE SITE

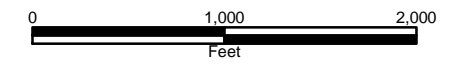

AREA SHOWN ON PLATE OUTLINED

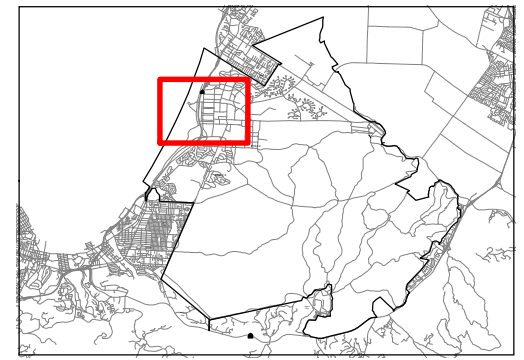

| | |
|--------------------|----------------------------|
| DRAWN: TJH | PROJECT NO: 4087040811 .03 |
| ENGINEER: | SCALE: |
| CHECKED: <i>JF</i> | APPROVED: <i>EJT</i> |
| DATE: 3/2005 | DATE: |



Finding of Suitability to Transfer
Track 0 And Track 0 Plug-In B Parcels
Former Ford Ord, California

Parcel Location Map
Parcels E2d.3.1, S3.2.1, and S3.2.2

PLATE
4